


DRAWING REFERENCE

No. Dig No. Title

No.	Dig No.	Title

NOTES

X 3693350
 SYSTEM: WG'19
 HEIGHTS: MSL
 CONTOUR INTERVAL=0.25m

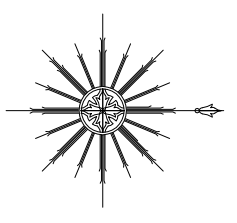

TOPOGRAPHICAL AND ENGINEERING
 SURVEY SOLUTIONS CC

CONTACT DETAILS
 P O BOX 502
 DURBANVILLE
 7951
 STEVEN DE JAGER, 084 2083336
 E-MAIL: sduyo@toposurvey.co.za
 NICKY GRAHAM: 083 7617017
 E-MAIL: nicky@toposurvey.co.za

No.	Description	Date	By
REVISIONS			

Surveyed by: N. GRAHAM Date: 04/11/2020
 Drawn by: S. DE JAGER Date: 05/11/2020


SCALE 1:250_A3

CLIENT
 ATILDER ARCHITECTS

COMPANY
 DETAIL AND TOPOGRAPHICAL
 SURVEY

TITLE
 ERF 1106
 DASSSEN ISLAND DRIVE
 YZERENHUIZEN

Drawing No.
 ERF 1106_12F
 Rev. No.

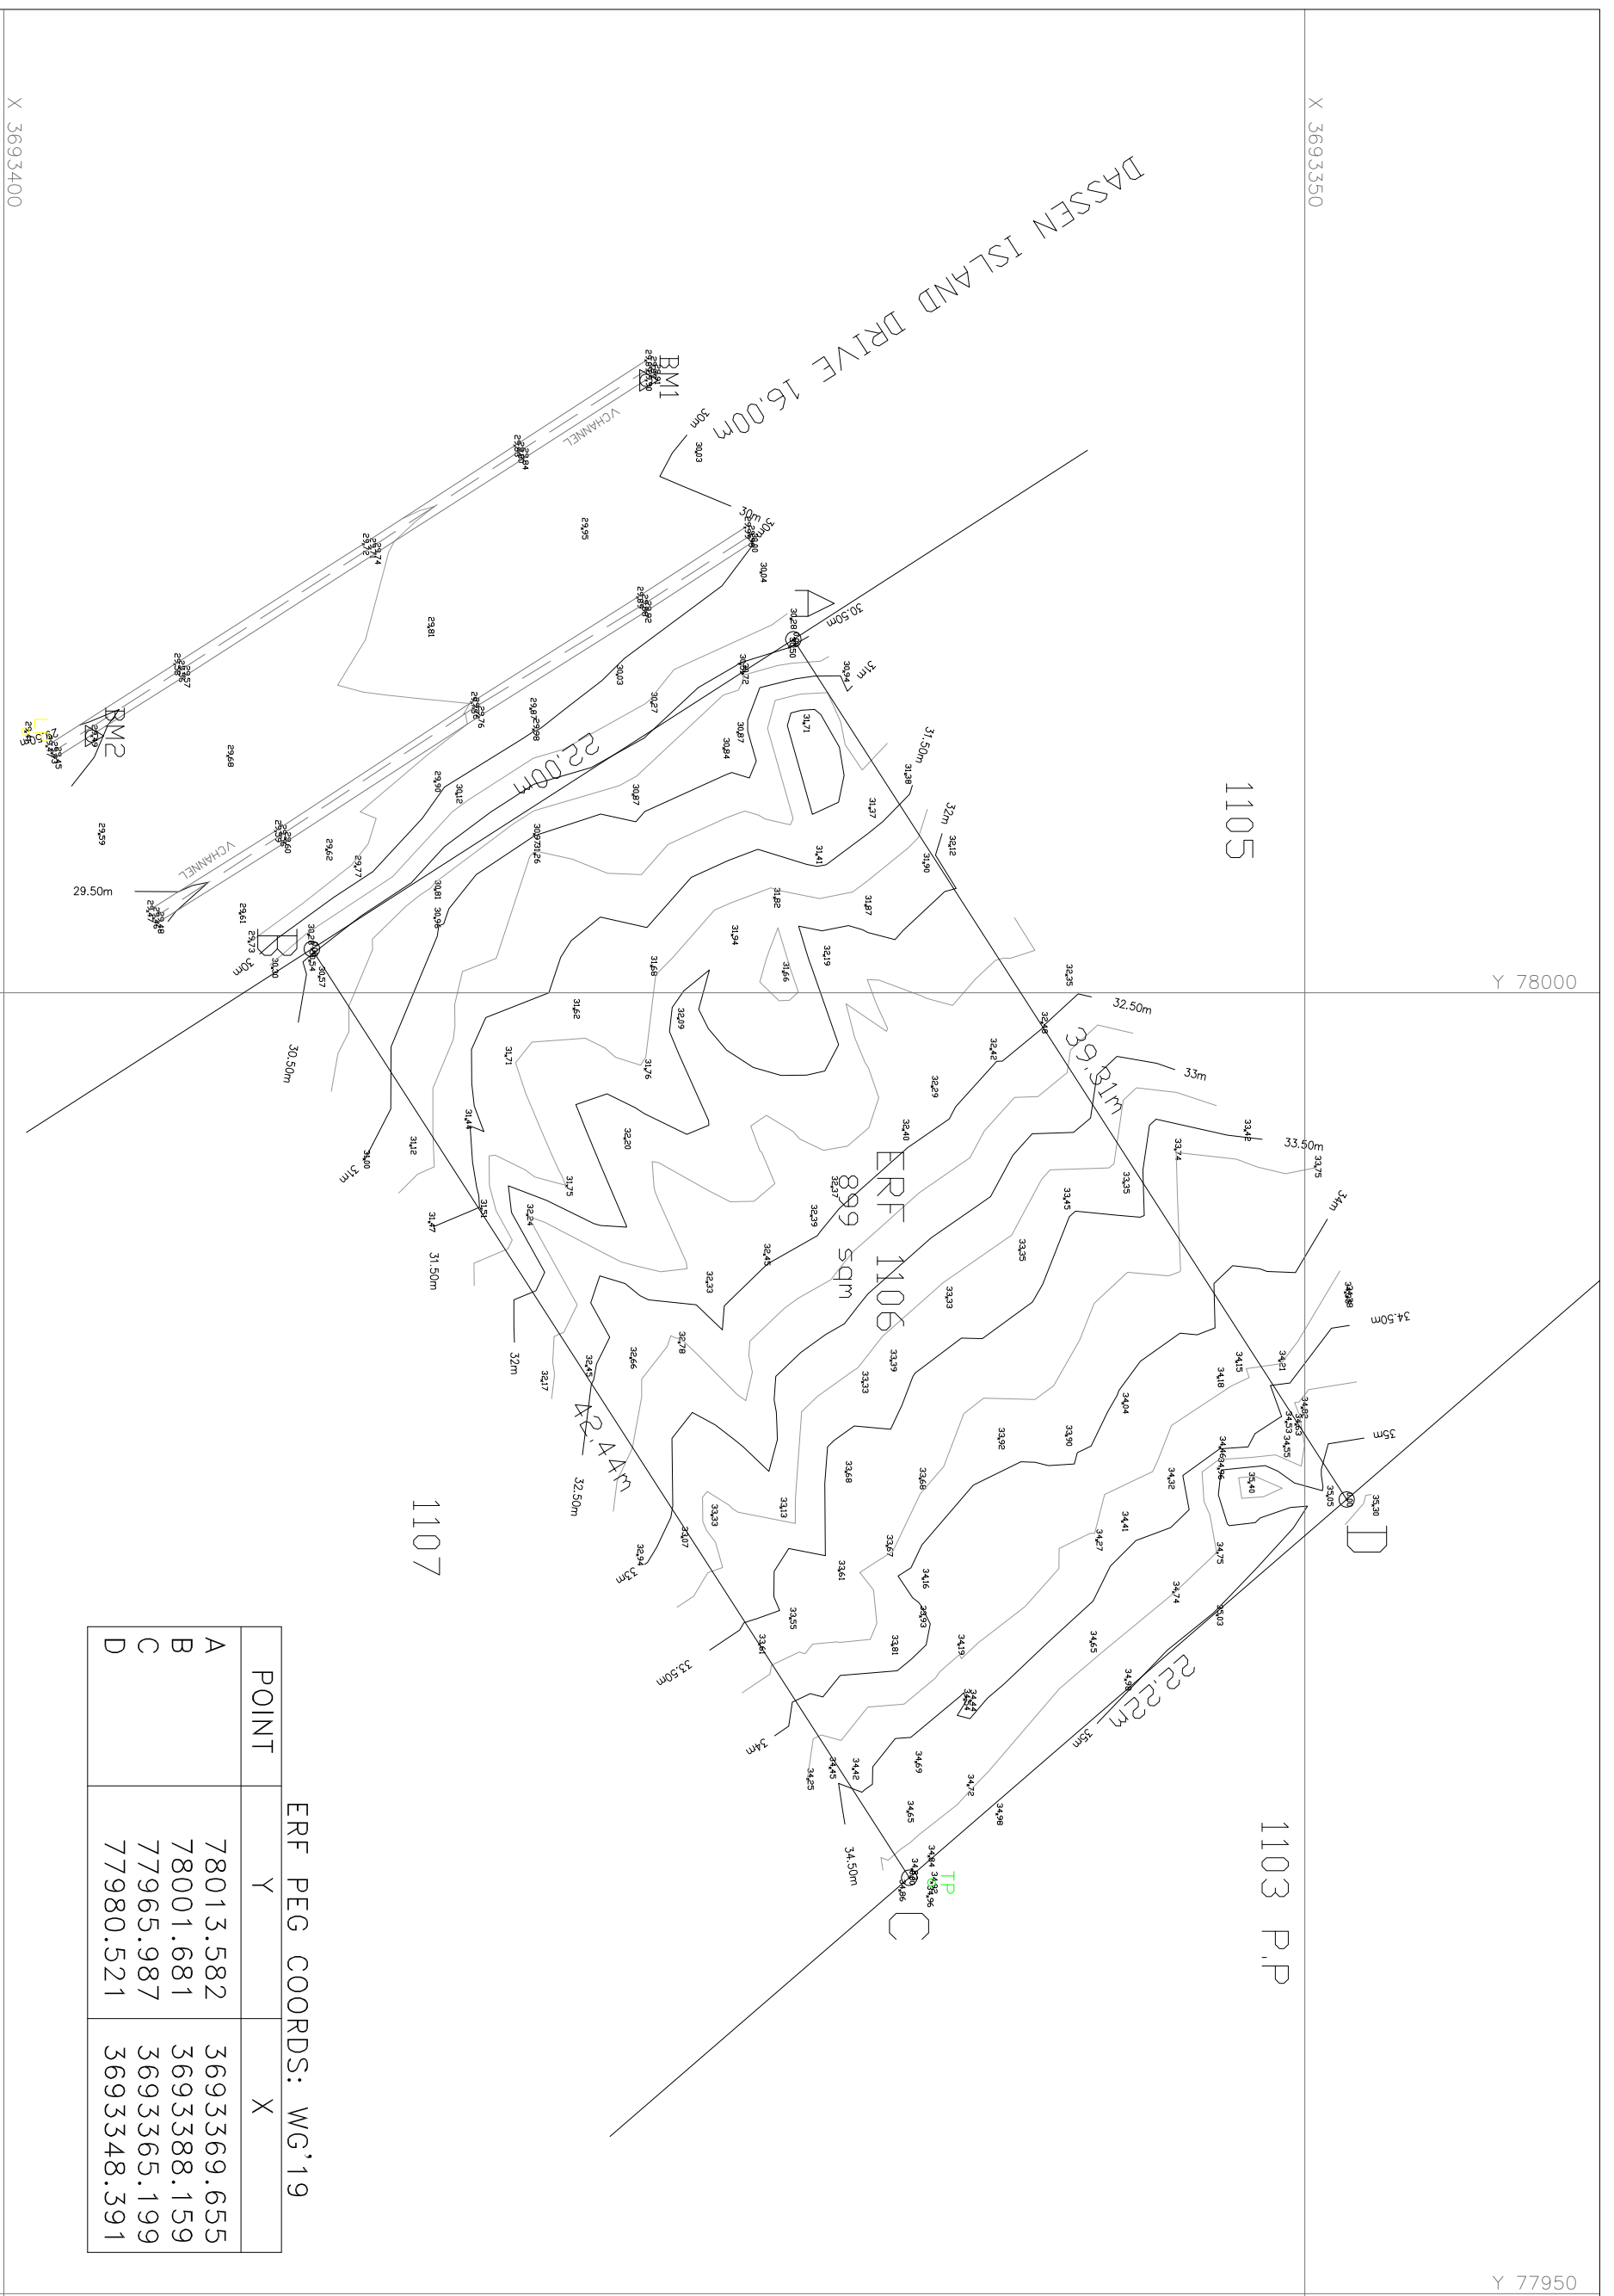

ERF PEG COORDS: WG'19

POINT	Y	X
A	78013.582	36933369.655
B	78001.681	36933388.159
C	77965.987	36933365.199
D	77980.521	36933348.391

CONTROL POINTS: WG'19

POINT	Y	X	Z
BM1	78023.536	36933375.318	29.899
BM2	78009.870	36933396.621	29.492

X 36933400

Y 78000

Y 77950